


DETOUR PLAN

PROJECT MANAGER: JOHN GRIEGER

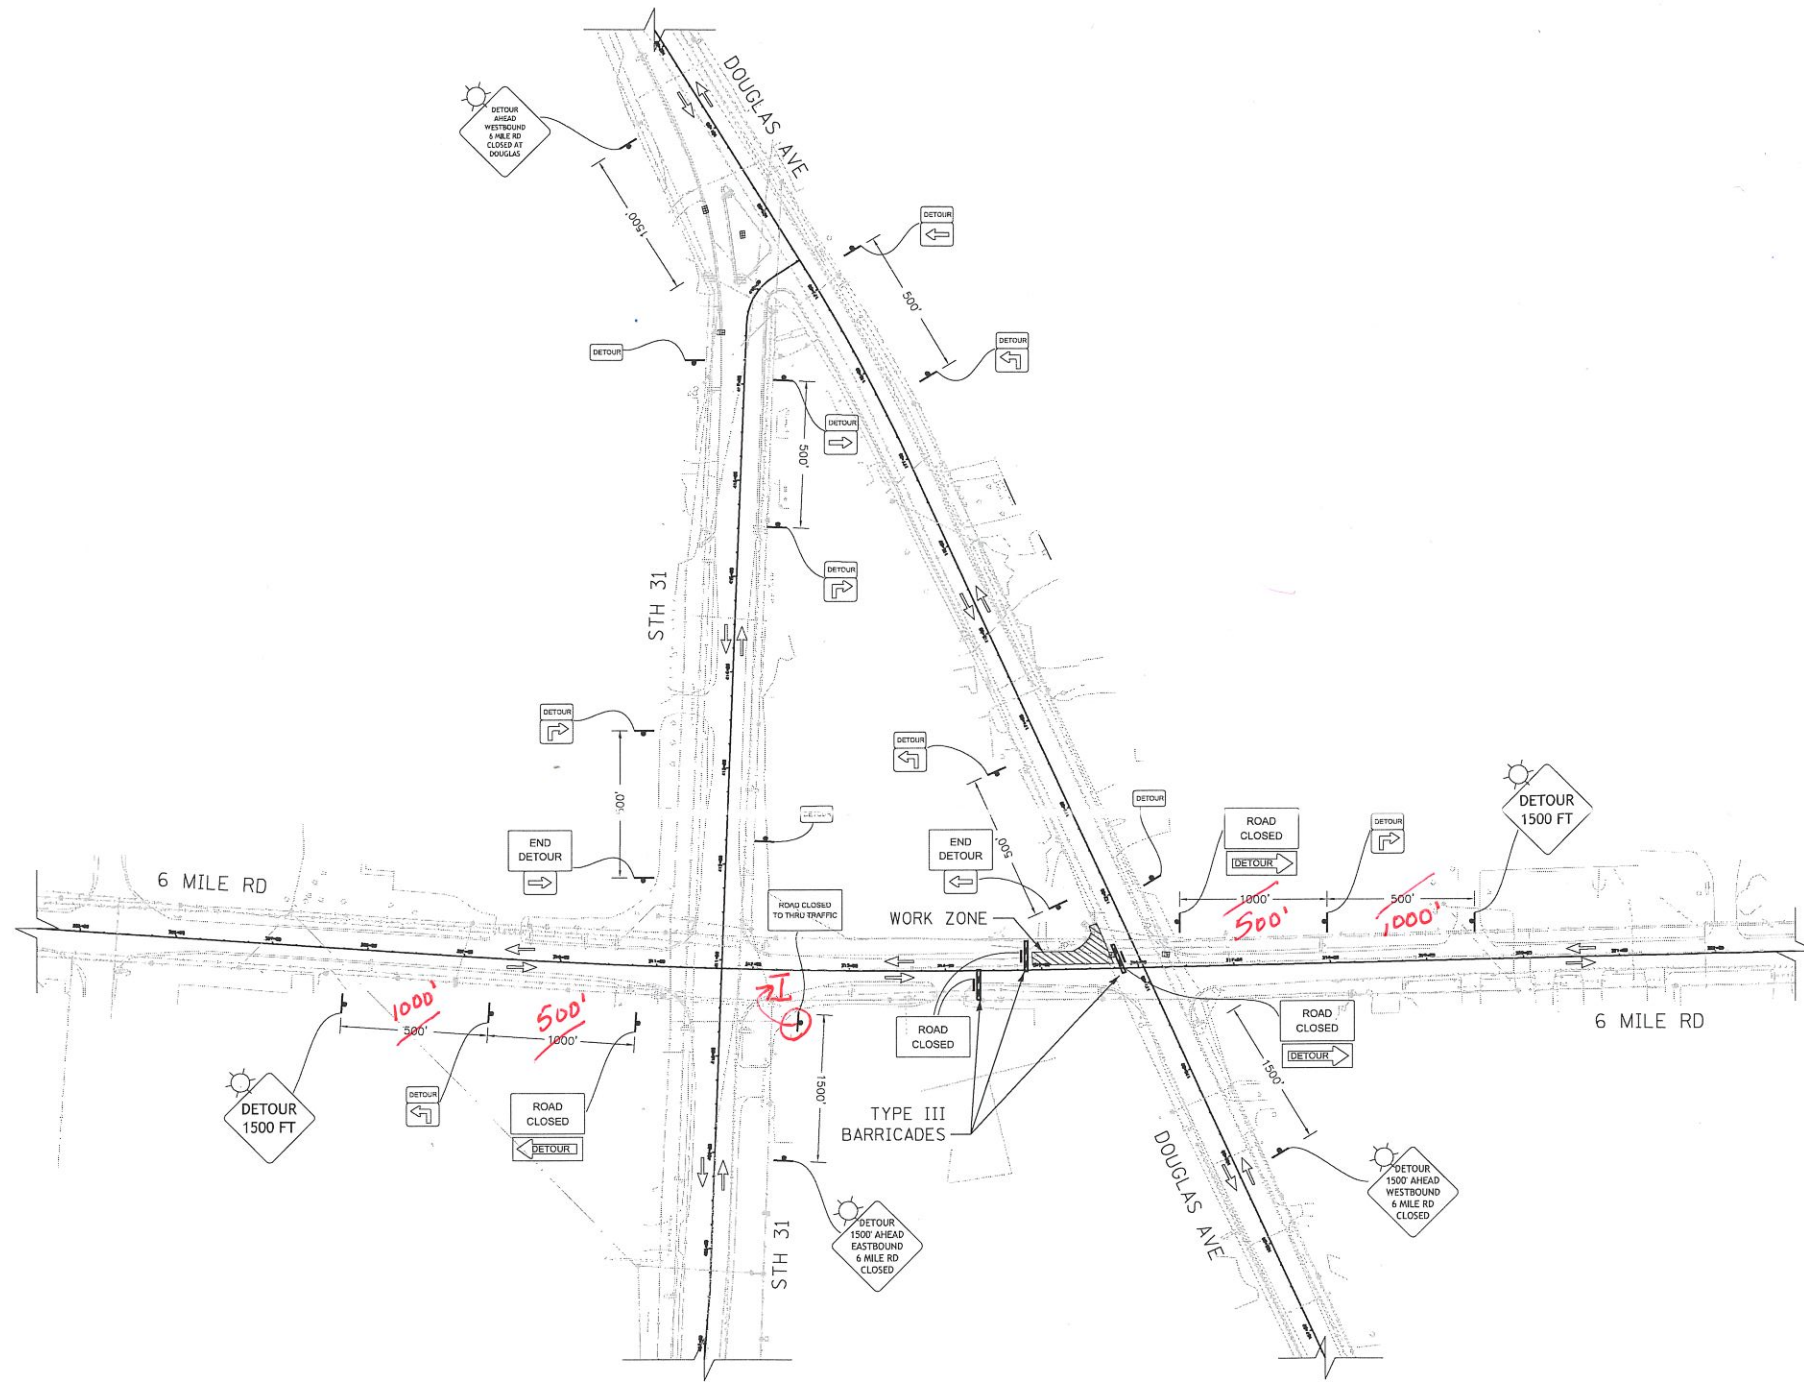

SEGMENT:

NOTES:

ENGINEER:

hbk
ENGINEERING

921 WEST VAN BUREN STREET, SUITE 100
CHICAGO, ILLINOIS 60607
STATE OF ILLINOIS DEPARTMENT
OF PROFESSIONAL REGULATION.
LICENSE NO. 184-002308

OWNER/DEVELOPER:

AT&T
AT&T WISCONSIN
316 W. WASHINGTON AVE
MADISON, WISCONSIN 53701

CONTRACTOR:

TBD

TITLE:

AT&T
RELOCATION DESIGN
STH 32
CALEDONIA, WISCONSIN

REVISIONS

REV	DATE	DESCRIPTION	BY
01			
02			
03			
04			
05			
06			
07			
08			
09			
10			
11			
12			

DRAWN BY:	CHECKED BY:	APPROVED BY:
DT	JG	BDS

PROJECT NUMBER:	A0118NA
FILE NAME:	17-0647 DESIGN
AT&T WR NUMBER:	00659836
DATE DRAWN:	11/17/2017
SCALE:	1" = 20'

SHEET: OF:

