

**RESOLUTION NO. 2025-040  
VILLAGE OF CALEDONIA**

**A RESOLUTION AUTHORIZING THE VILLAGE OF CALEDONIA  
TO WAIVE FEES REGARDING THE RACINE COUNTY 911 RADIO SYSTEM  
UPGRADE PROJECT**

The Village Board for the Village of Caledonia, Racine County, WI do resolve as follows:

**WHEREAS**, Racine County is undertaking a project to upgrade the 911 Radio System for the entire county to a 700-800 MHz system; and

**WHEREAS**, Racine County has identified 6 tower sites within the county to install radio antennas and equipment for the system. 1 of the identified towers sites is located within the Village of Caledonia at Fire Station #11 located at 6900 Nicholson Road; and

**WHEREAS**, Racine County proposes co-locating antennas on the tower, but not all of the equipment will fit within the existing building within the tower area. In addition to the antennas, Racine County has proposed constructing a 12' x 20' building near the tower to place its radio equipment and a generator; and

**WHEREAS**, Racine County has requested that the Village waive all fees for the 911 Radio System Upgrade Project; and

**WHEREAS**, the Village of Caledonia staff has reviewed this request and recommends that the Village Board waive all fees for the 911 Radio System Upgrade Project; and

**NOW, THEREFORE, BE IT RESOLVED** by the Caledonia Village Board that all fees related to the Racine County 911 Radio System Upgrade Project are waived.

Adopted by the Village Board of the Village of Caledonia, Racine County, Wisconsin, this 13 day of May 2025.

**VILLAGE OF CALEDONIA**

By: Thomas R. Weatherston  
Thomas Weatherston  
Village President

Attest: Jennifer Bass  
Jennifer Bass  
Village Clerk

CLIENT:  
  
 427 ROCKEN AVE  
 ST. CHARLES, IL 60155  
 PH: 618.375.8119  
 MOBILE: 915.375.0119

  
**MOTOROLA SOLUTIONS**  
 1301 E. ALGONQUIN RD  
 SCHUMBERG, IL 60196

AAE:  
  
 A Nickla company  
 300 AIRPORT ROAD, SUITE 1  
 ELMHURST, IL 60123  
 PH: 708.585.4777


PRELIMINARY  
 NOT FOR  
 CONSTRUCTION

REV.	DATE	DESCRIPTION	BY
A	11/20/24	ISSUE FOR PERMITS	ML
B	11/20/24	ISSUE FOR PERMITS	ML
C			
D			
E			
SHEET NAME:  
 CALEDONIA POLICE  
 DEPARTMENT  
 SELF-SUPPORT TOWER  
 6900 NICHOLSON RD  
 CALEDONIA, WI 53108

SHEET TITLE:  
 COMPOUND PLAN

**LE2**

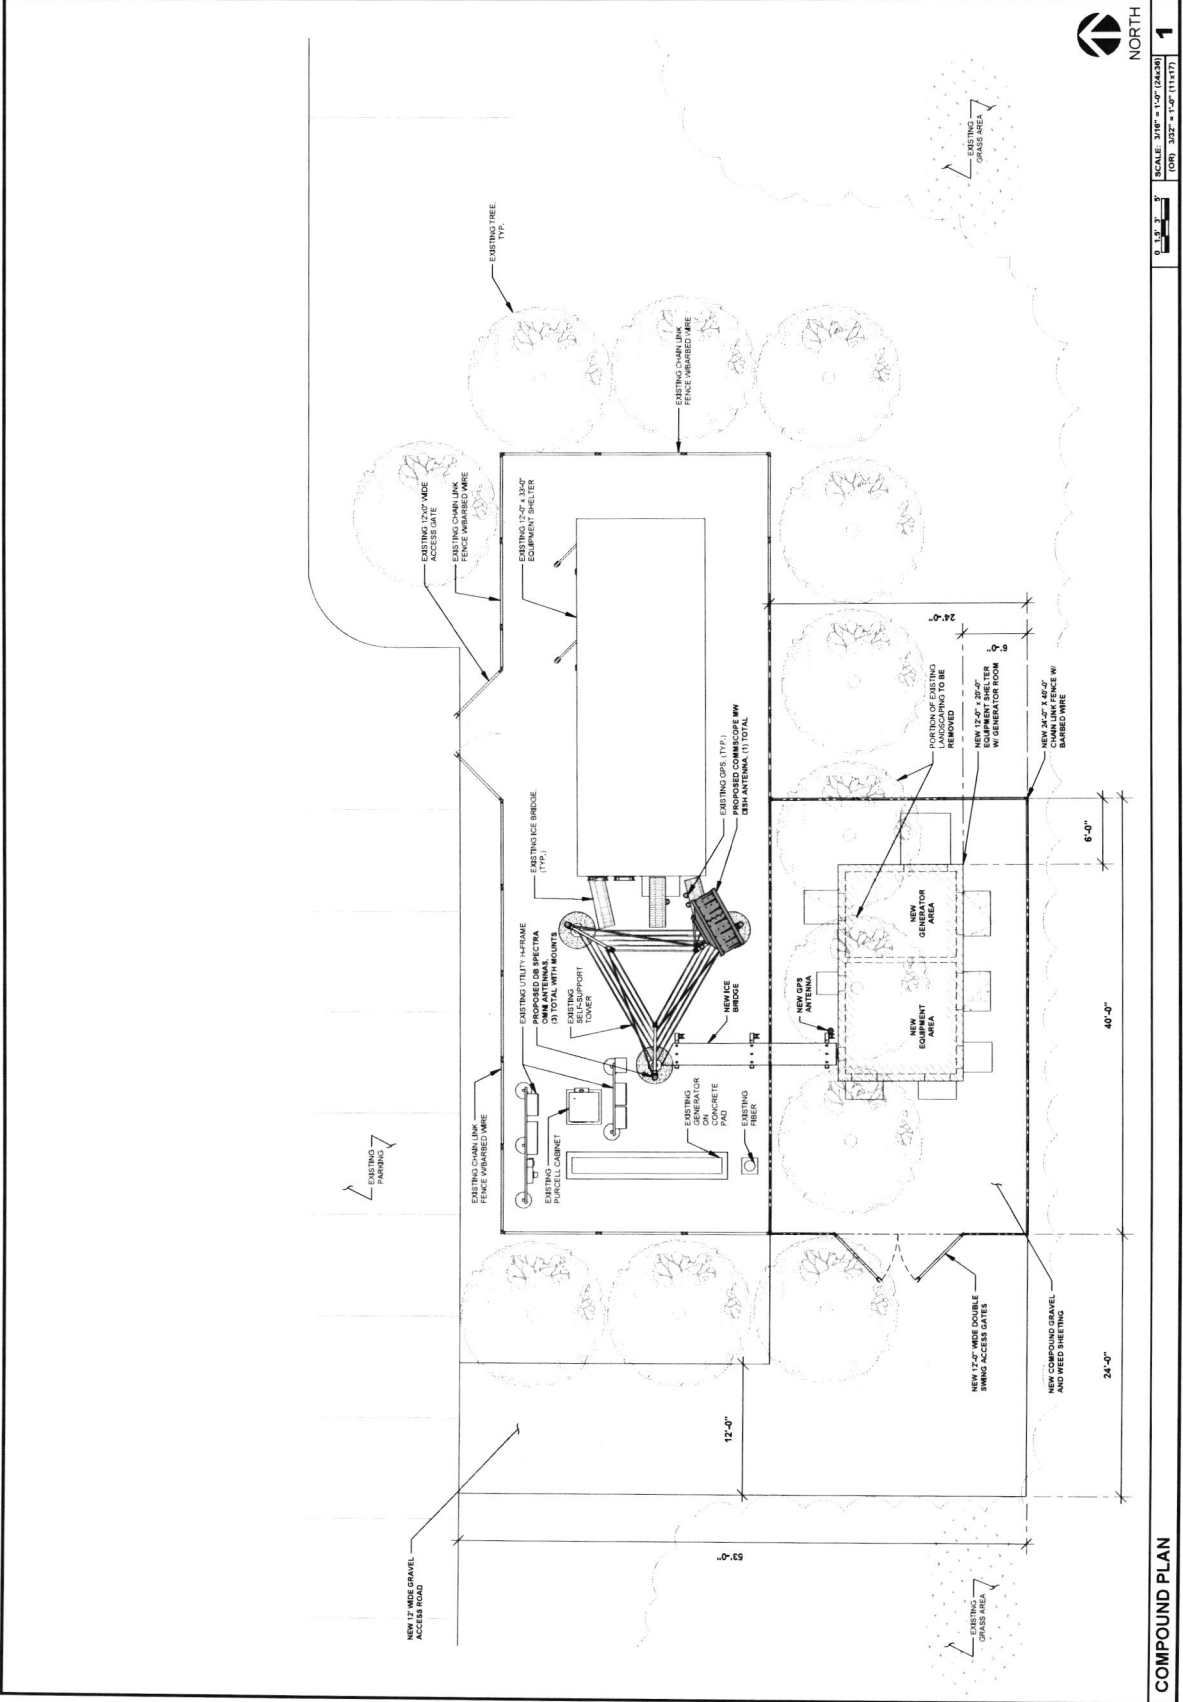

SCALE: 3/16" = 1'-0" (24x36)  
 1  
 NORTH  
 COMPOUND PLAN