


Village of Caledonia

Application for Accessory Building

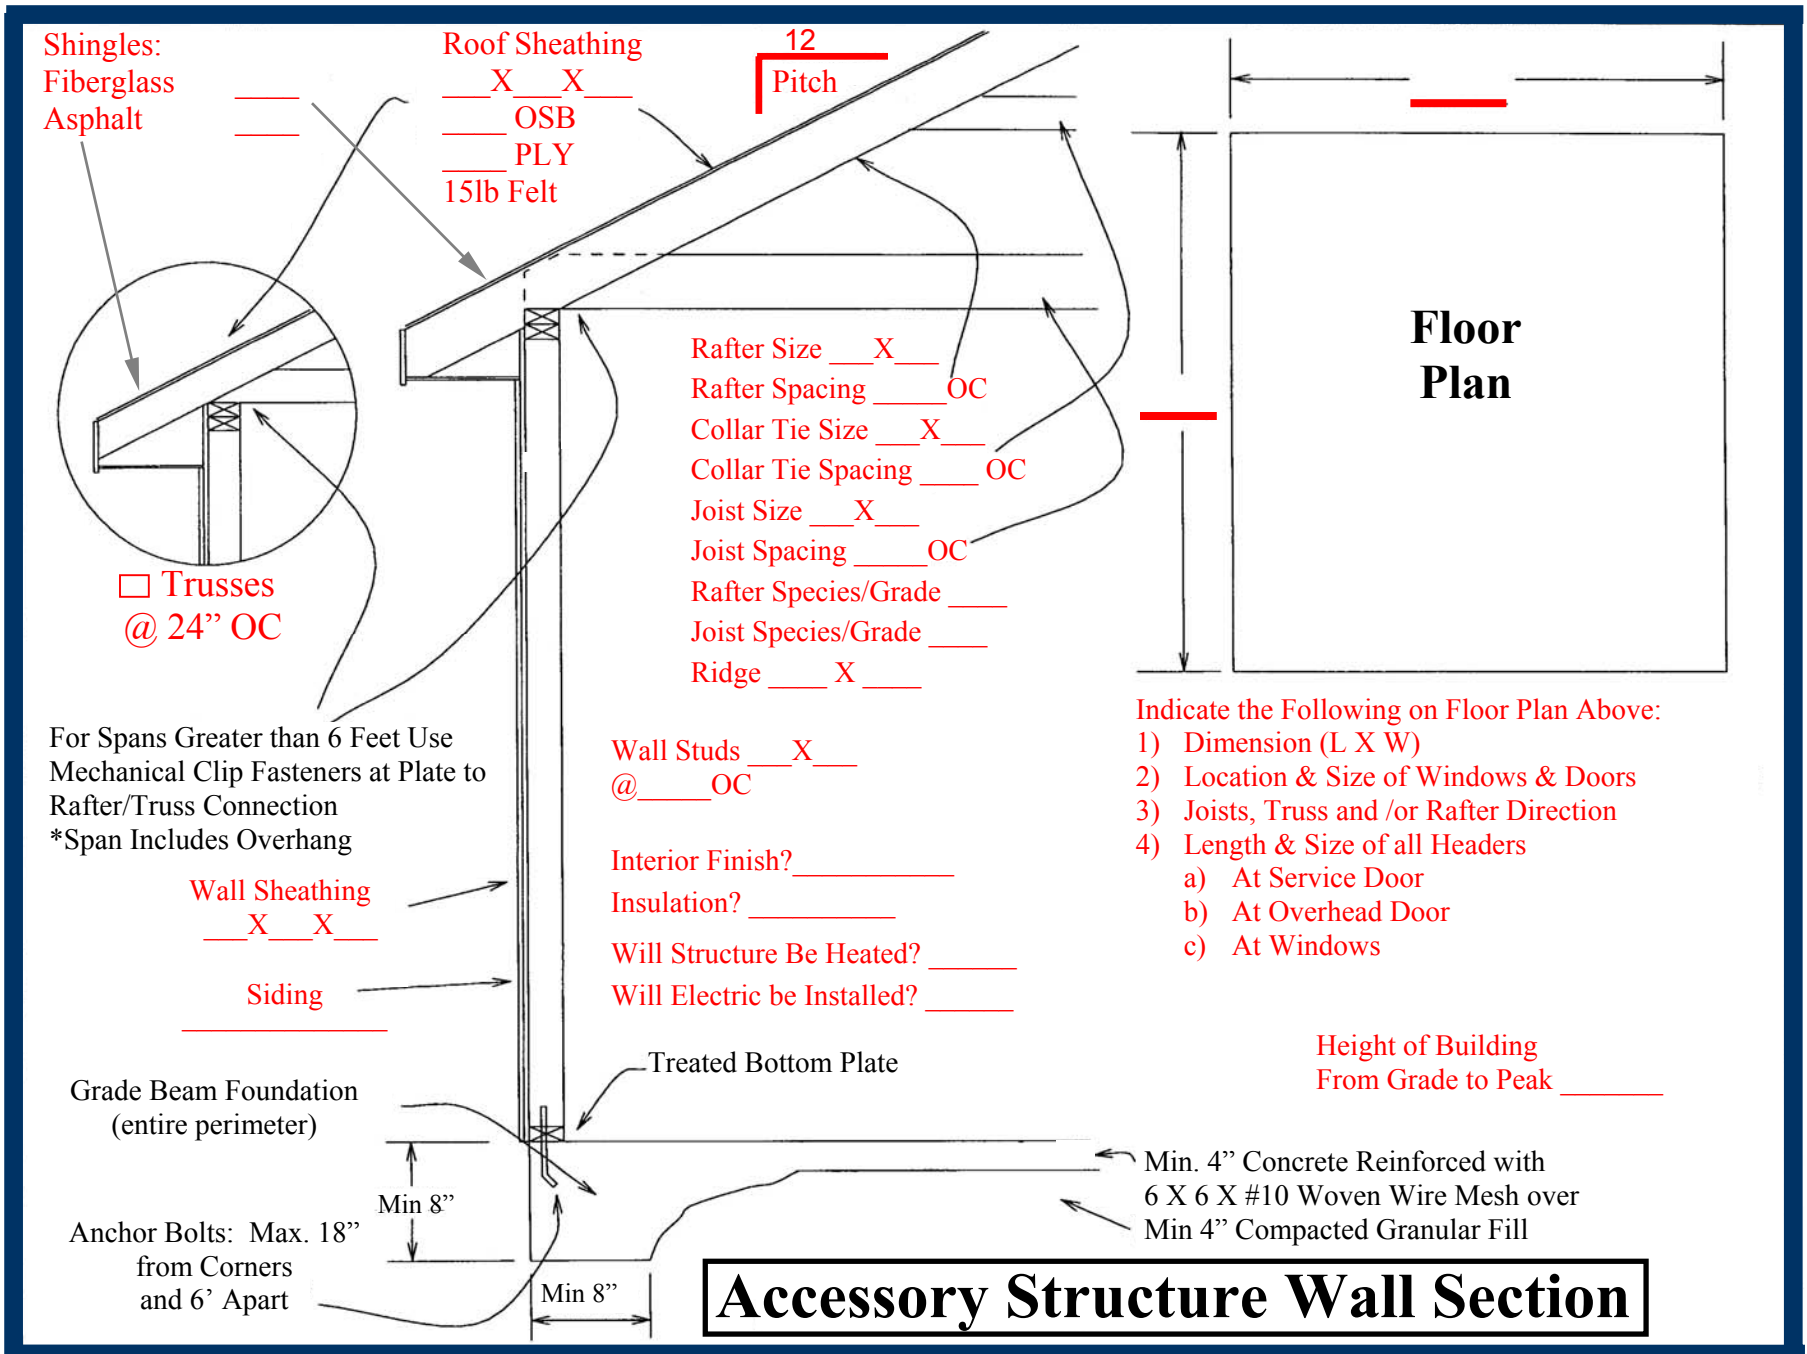

Accessory Structure Wall Section