

1. Call to Order

Trustee Stillman called the meeting to order at 10:02 a.m. on ZOOM.

Present: Trustee Stillman, Trustee Weatherston, Administrator Kathy Kasper, Police Chief Christopher Botsch, Fire Chief Jeff Henningfeld, and Development Director Peter Wagner.

Absent: None.

Staff present: Public Services Director Anthony Bunkelman and Deputy Police Chief Shawn Engleman. FGM staff was also present.

2. Approval of Minutes

Motion by Trustee Weatherston by to approve the minutes as printed. Seconded by Trustee Stillman. Motion carried unanimously.

3. Discuss Safety Building Project Status

The Committee discussed the schematics of the building.


4. Adjournment

Trustee Weatherston motioned to adjourn. Seconded by Trustee Stillman. Motion carried unanimously. Meeting adjourned at 11:11 a.m.


Respectfully submitted,
Joslyn Hoeffert
Village Clerk

CALEDONIA PUBLIC SAFETY BUILDING


CALEDONIA, WI

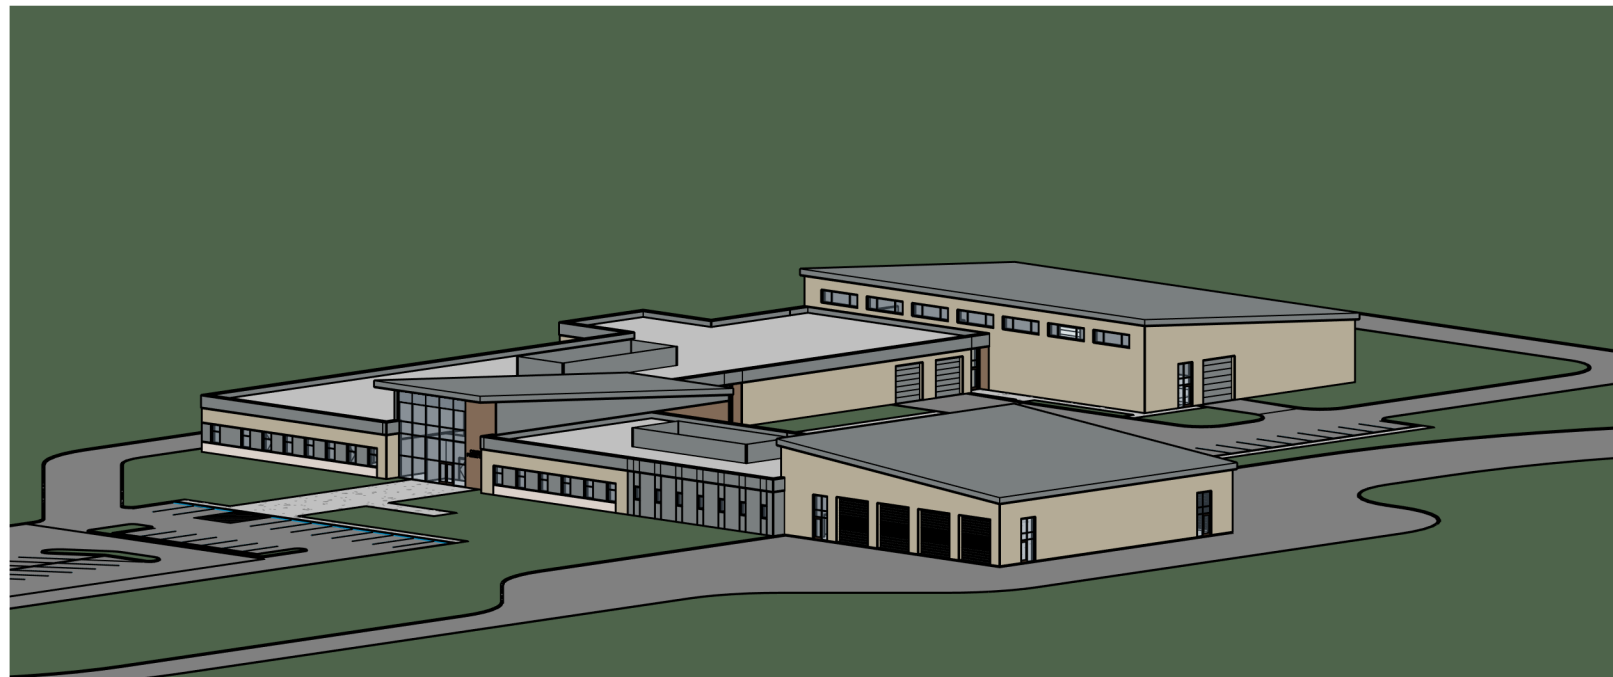


1 | WEST SLOPING LOBBY (UPDATED CONCEPT)

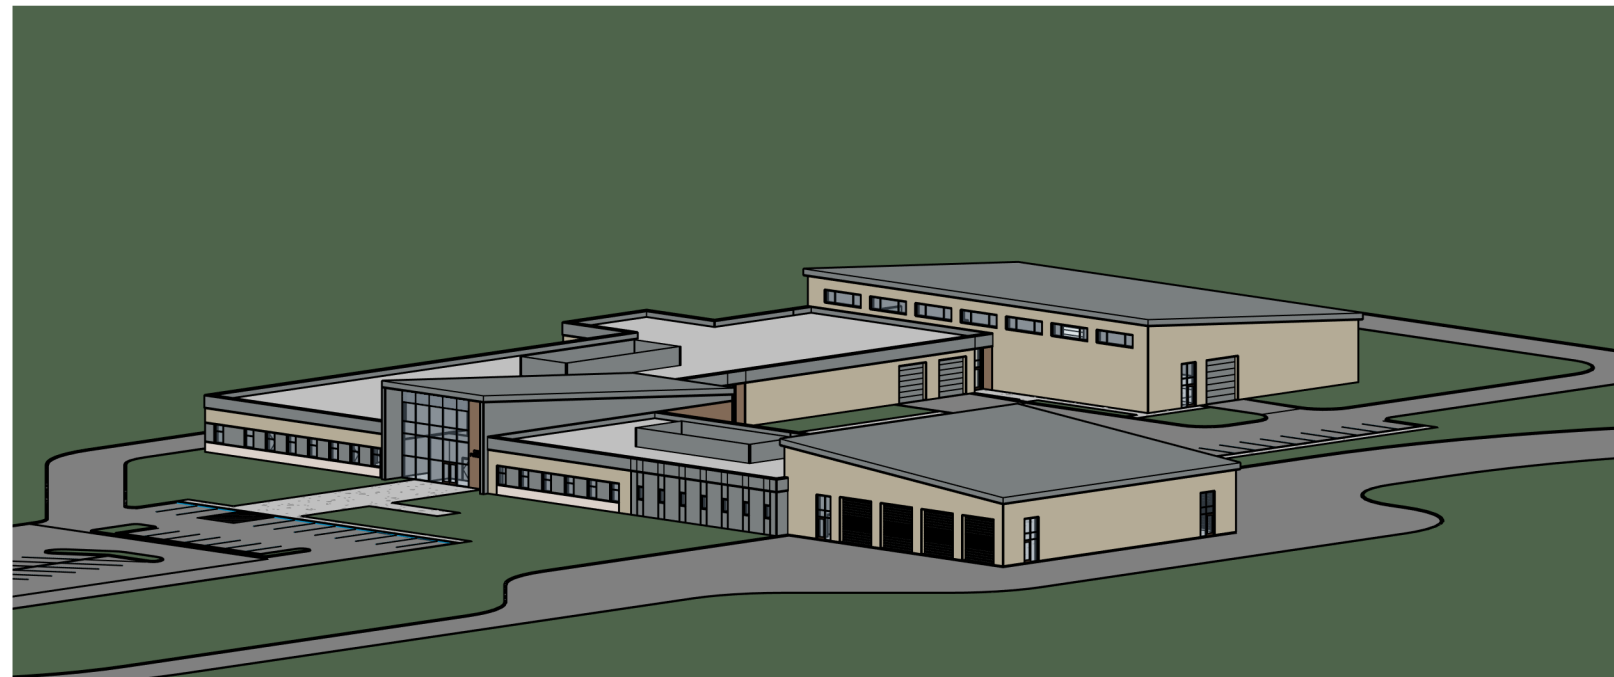

2 | WEST SLOPING LOBBY WITH WING WALLS

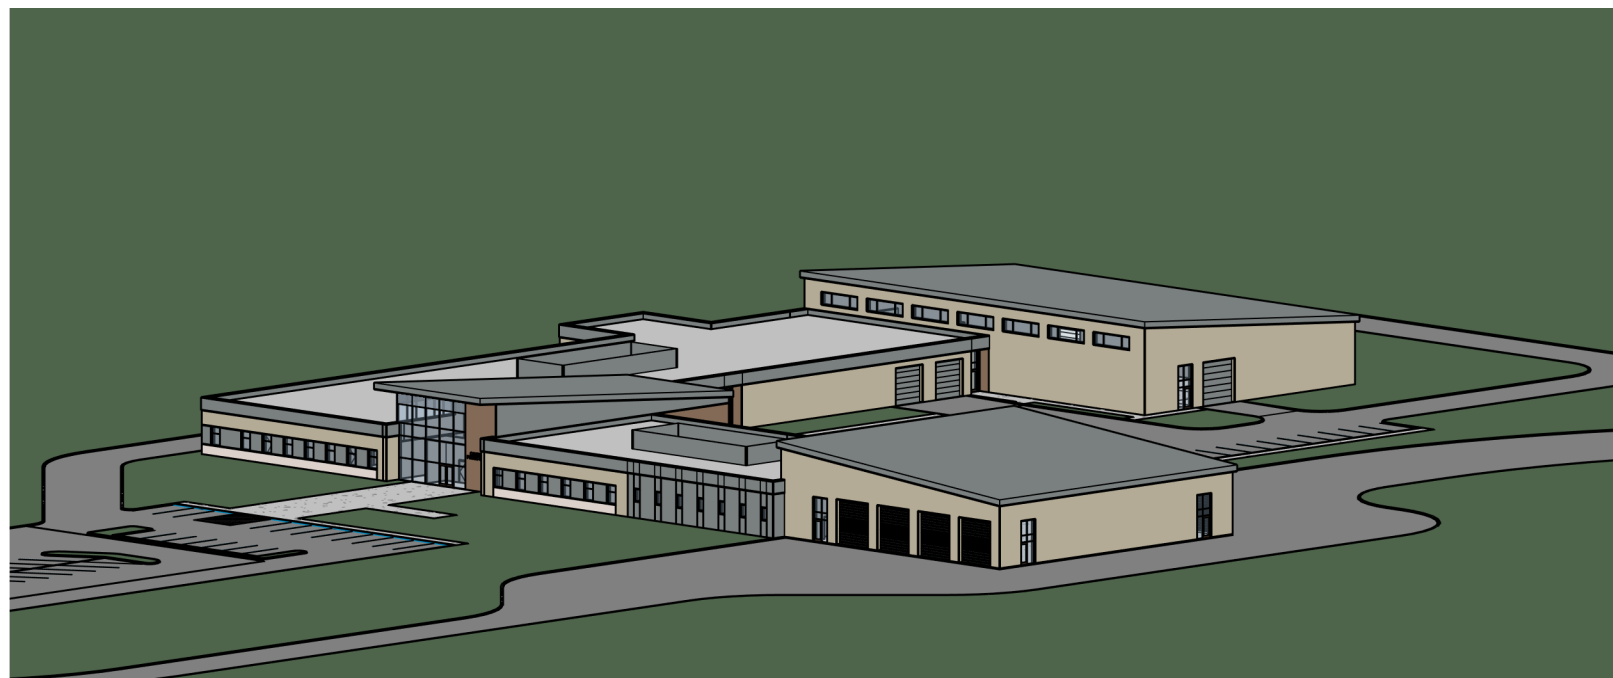

3 | WEST SLOPING LOBBY WITH CLERESTORY

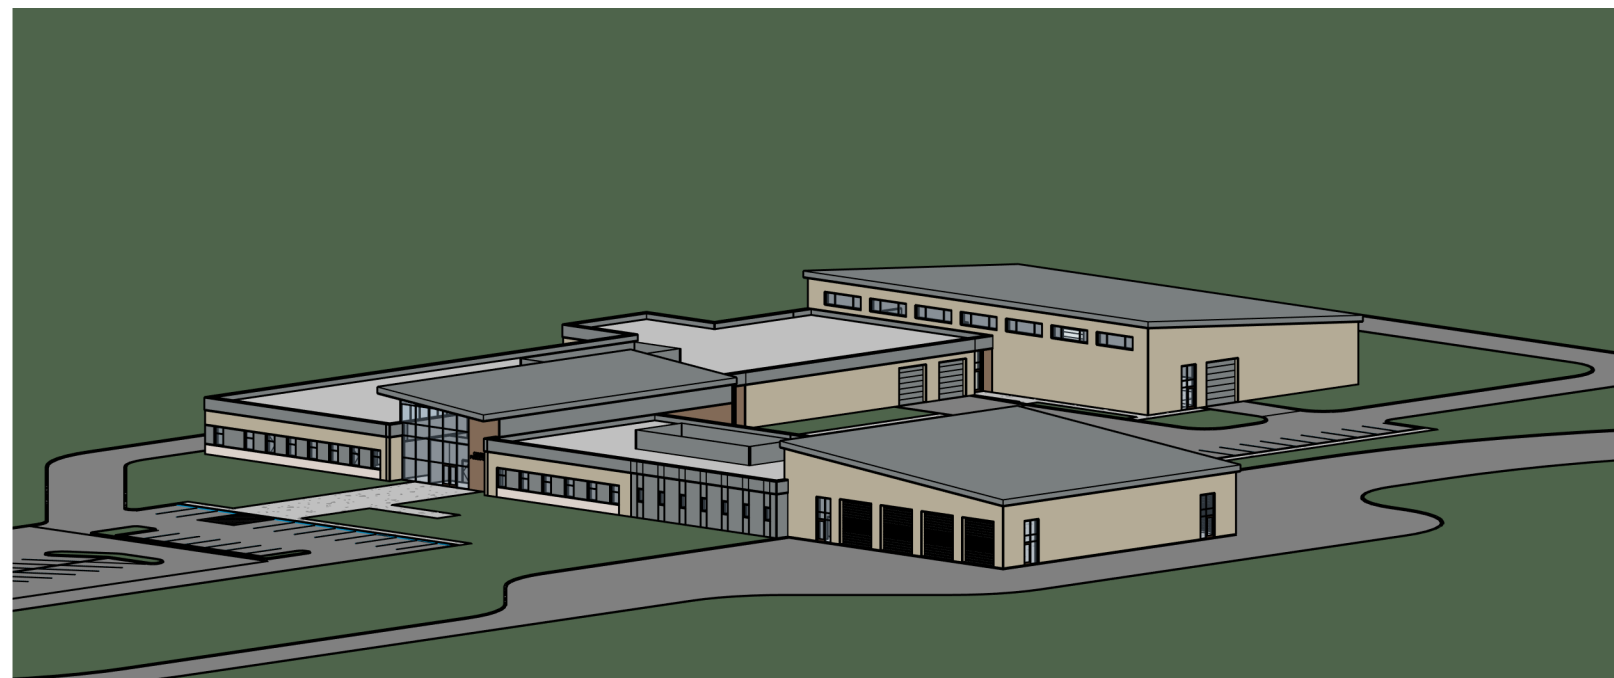

4 | NORTH SLOPING LOBBY WITH CLERESTORY (ORIGINAL CONCEPT)

EXTERIOR CONCEPT - SW


VILLAGE OF CALEDONIA
Job No. 21-3278.01

Published 12/08/21
©2021 FGM Architects Inc.




CALEDONIA PUBLIC SAFETY BUILDING


CALEDONIA, WI

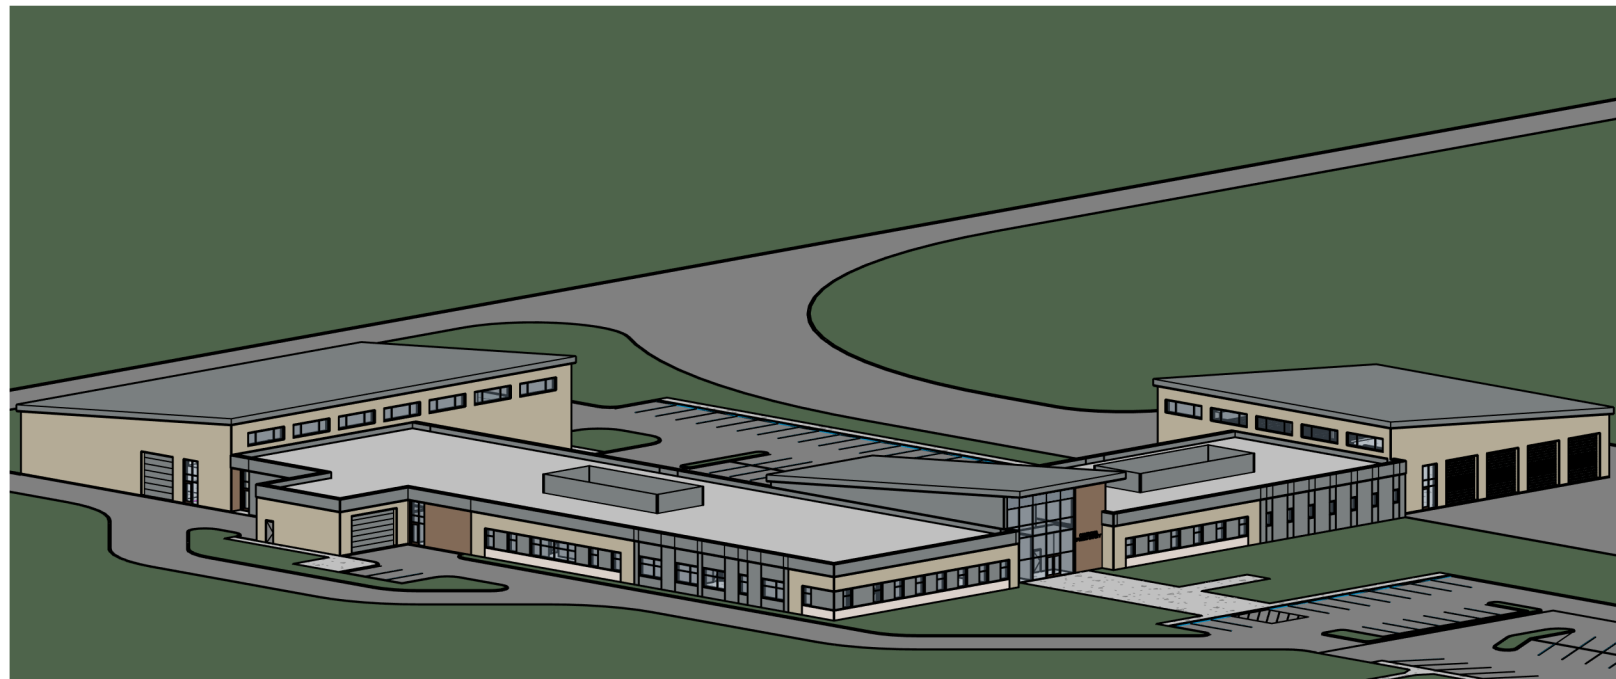


1 | WEST SLOPING LOBBY (UPDATED CONCEPT)

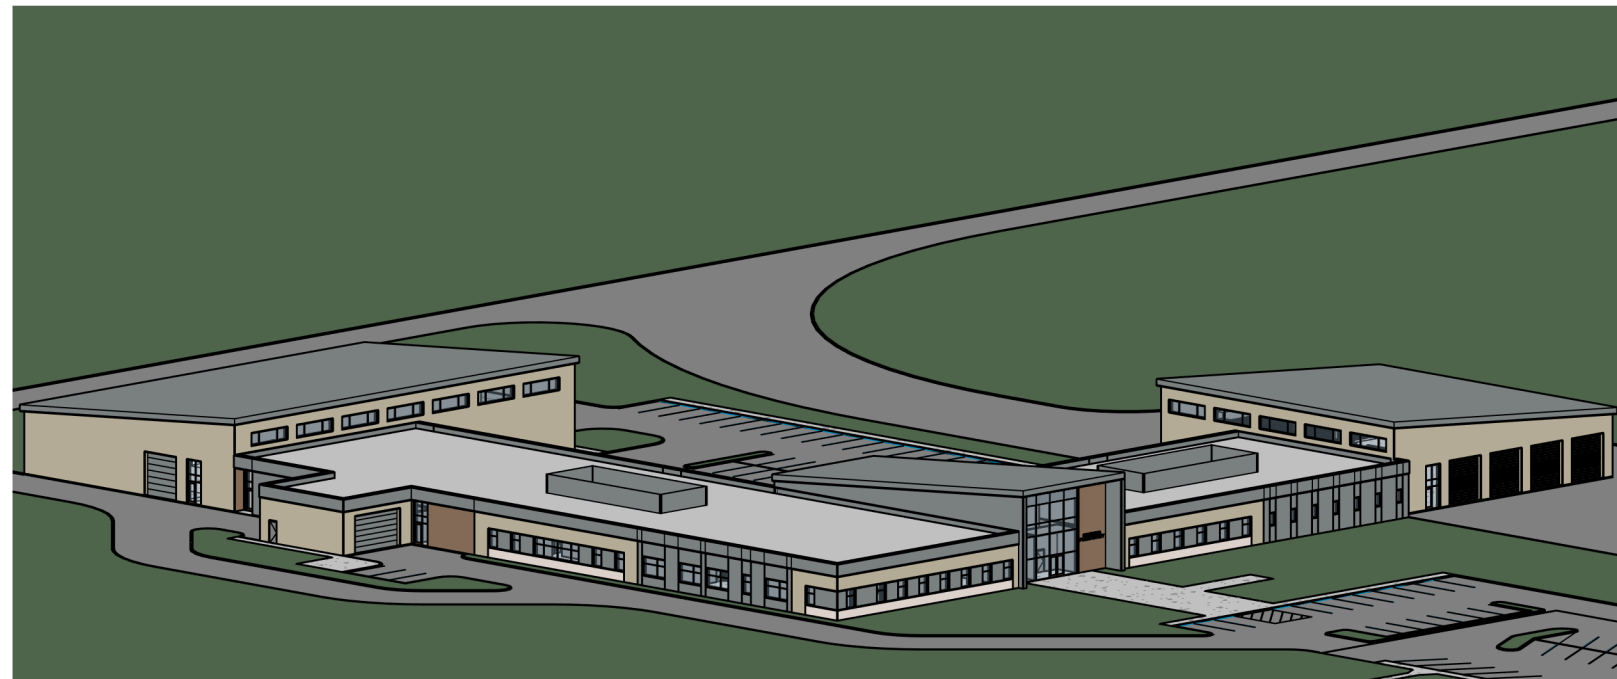

2 | WEST SLOPING LOBBY WITH WING WALLS

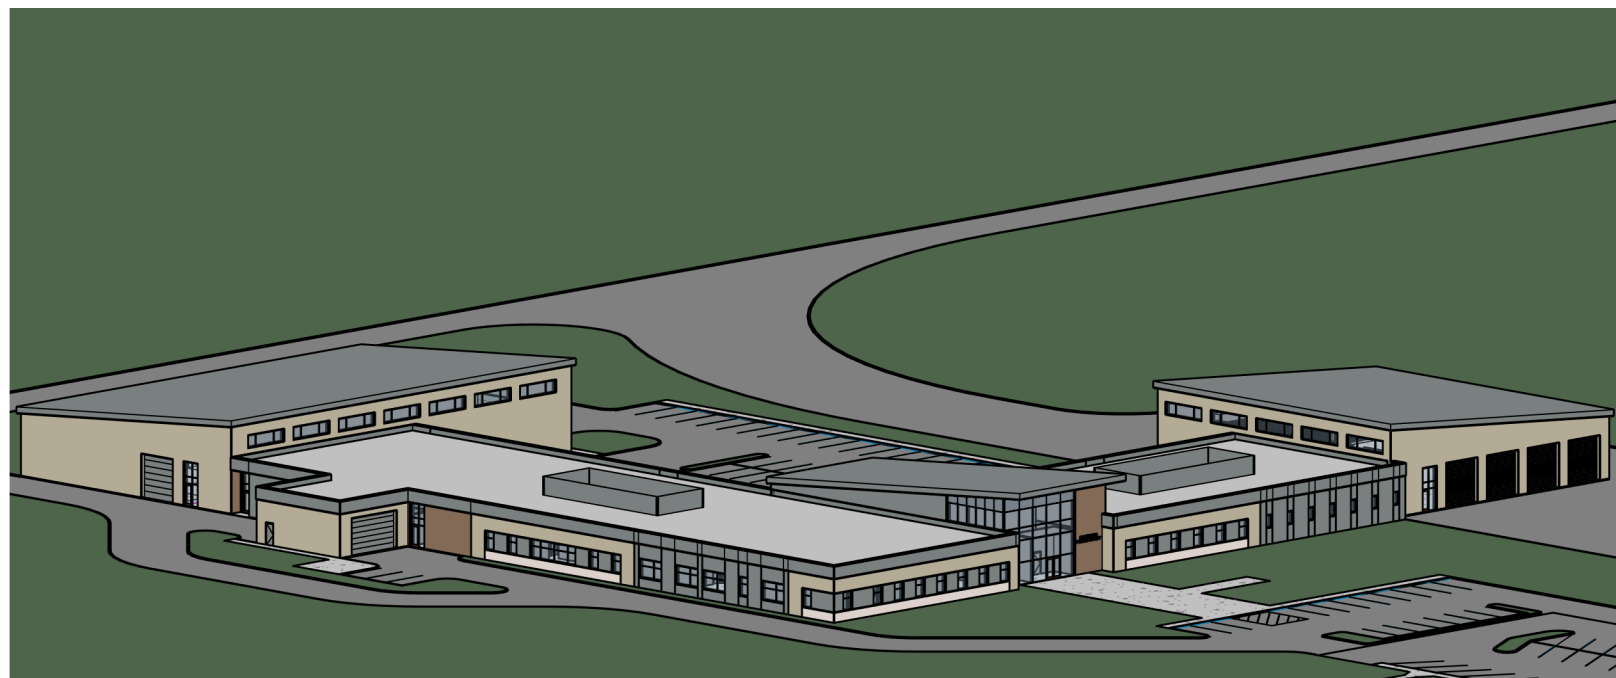

3 | WEST SLOPING LOBBY WITH CLERESTORY

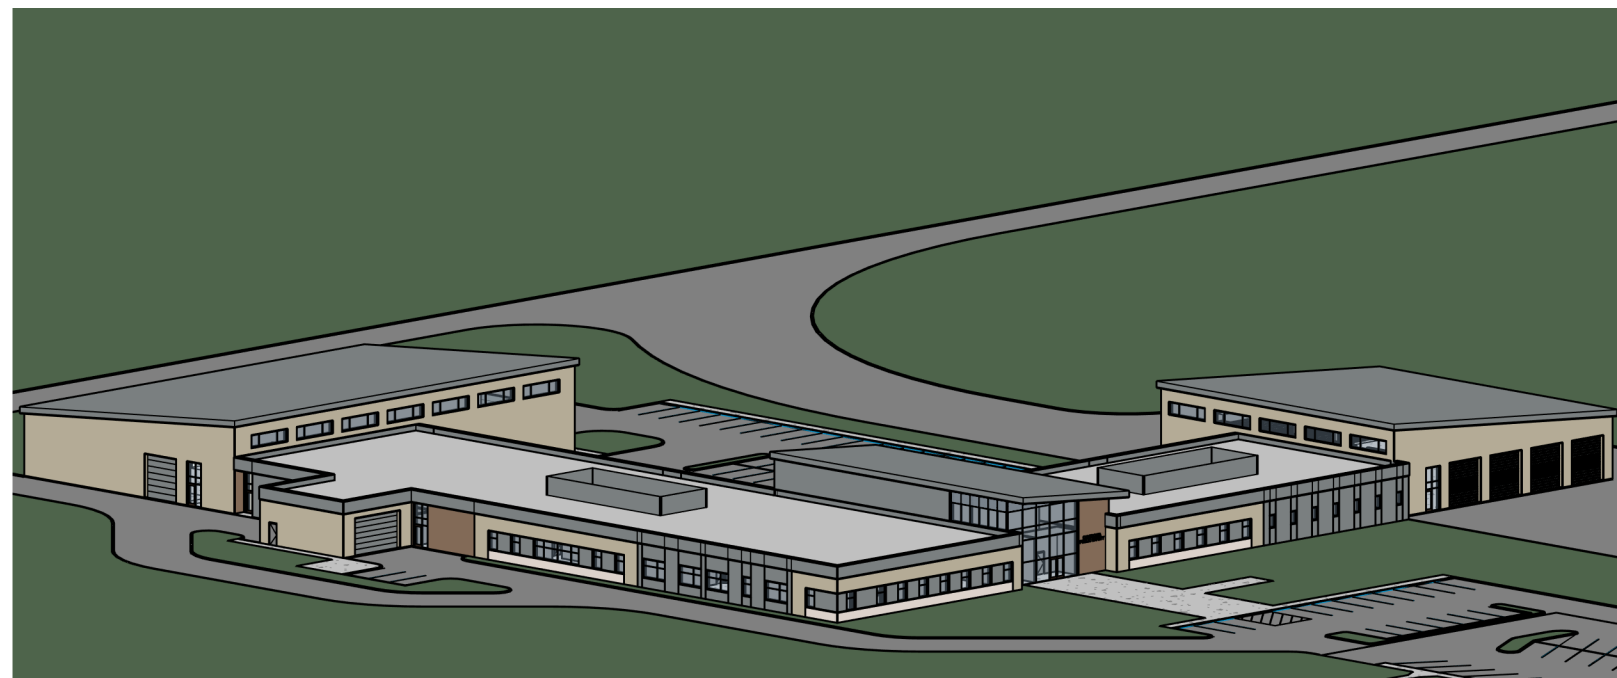

4 | NORTH SLOPING LOBBY WITH CLERESTORY (ORIGINAL CONCEPT)

EXTERIOR CONCEPT - NW


VILLAGE OF CALEDONIA
Job No. 21-3278.01

Published 12/08/21
©2021 FGM Architects Inc.




CALEDONIA PUBLIC SAFETY BUILDING


CALEDONIA, WI

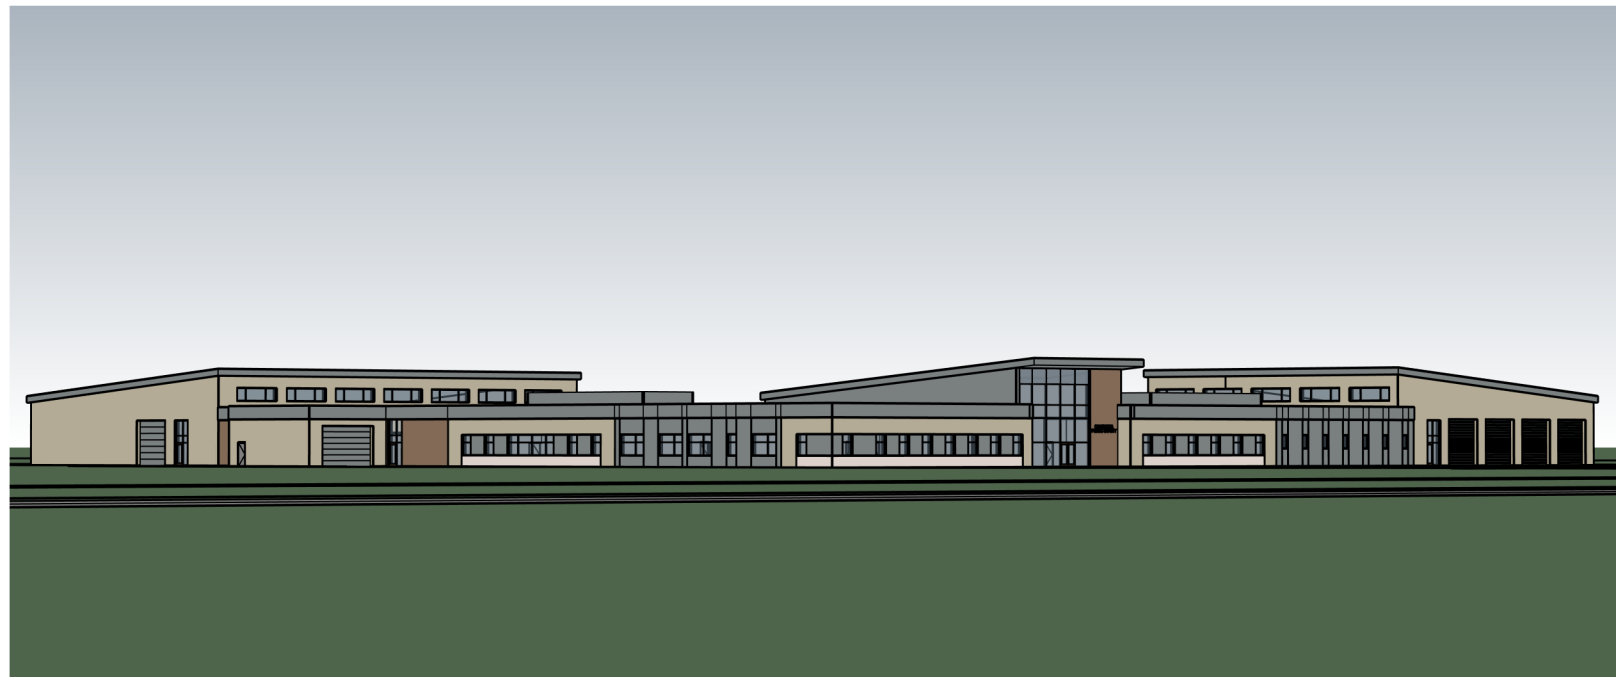


1 WEST SLOPING LOBBY (UPDATED CONCEPT)

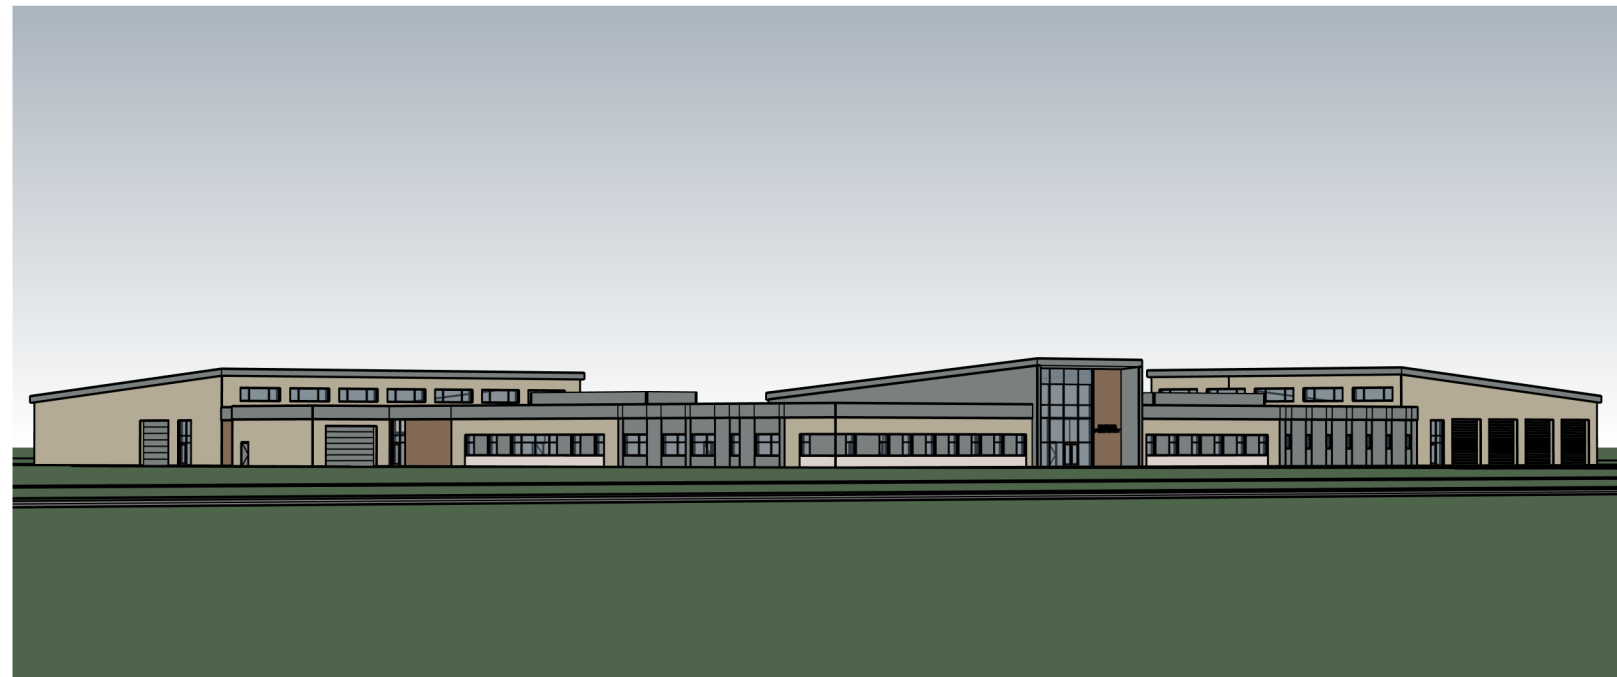

2 WEST SLOPING LOBBY WITH WING WALLS

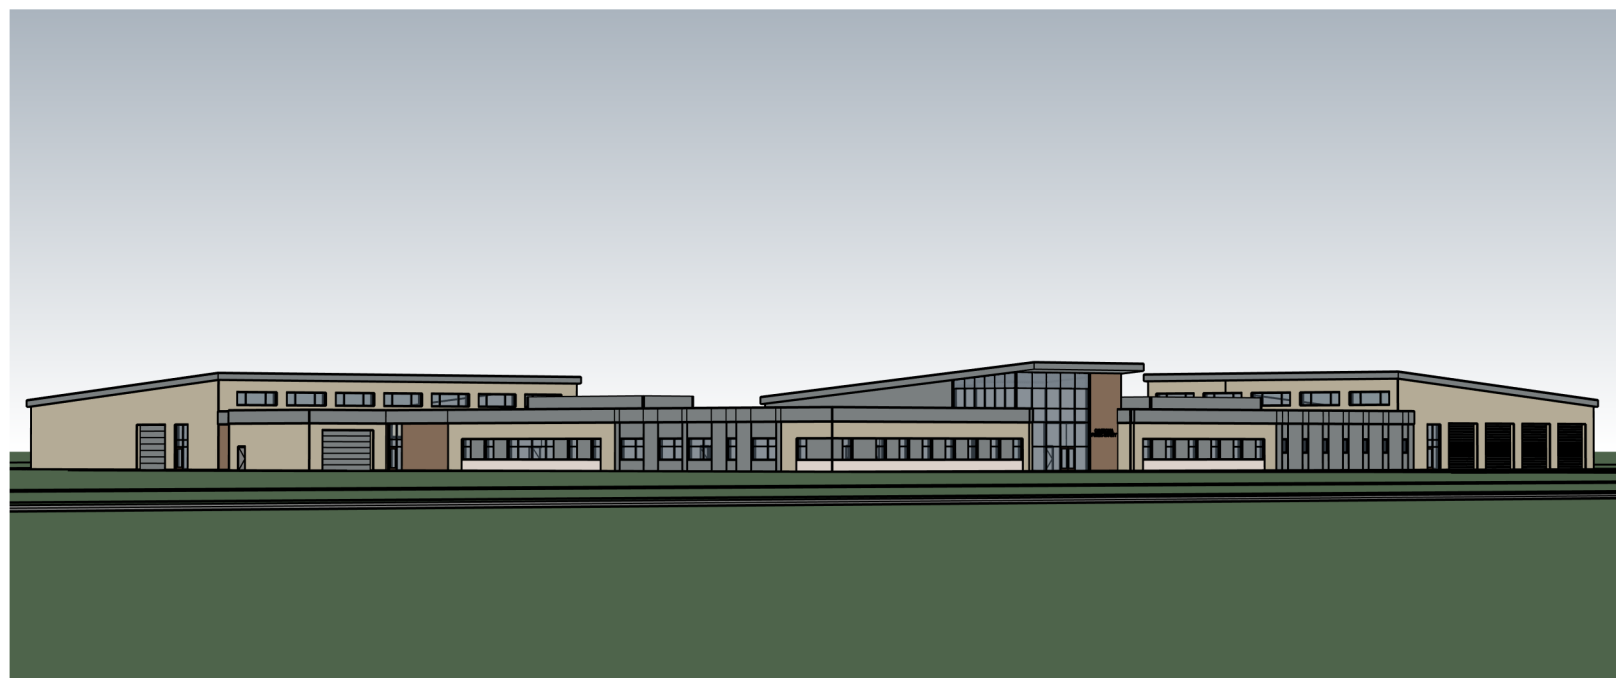

3 WEST SLOPING LOBBY WITH CLERESTORY

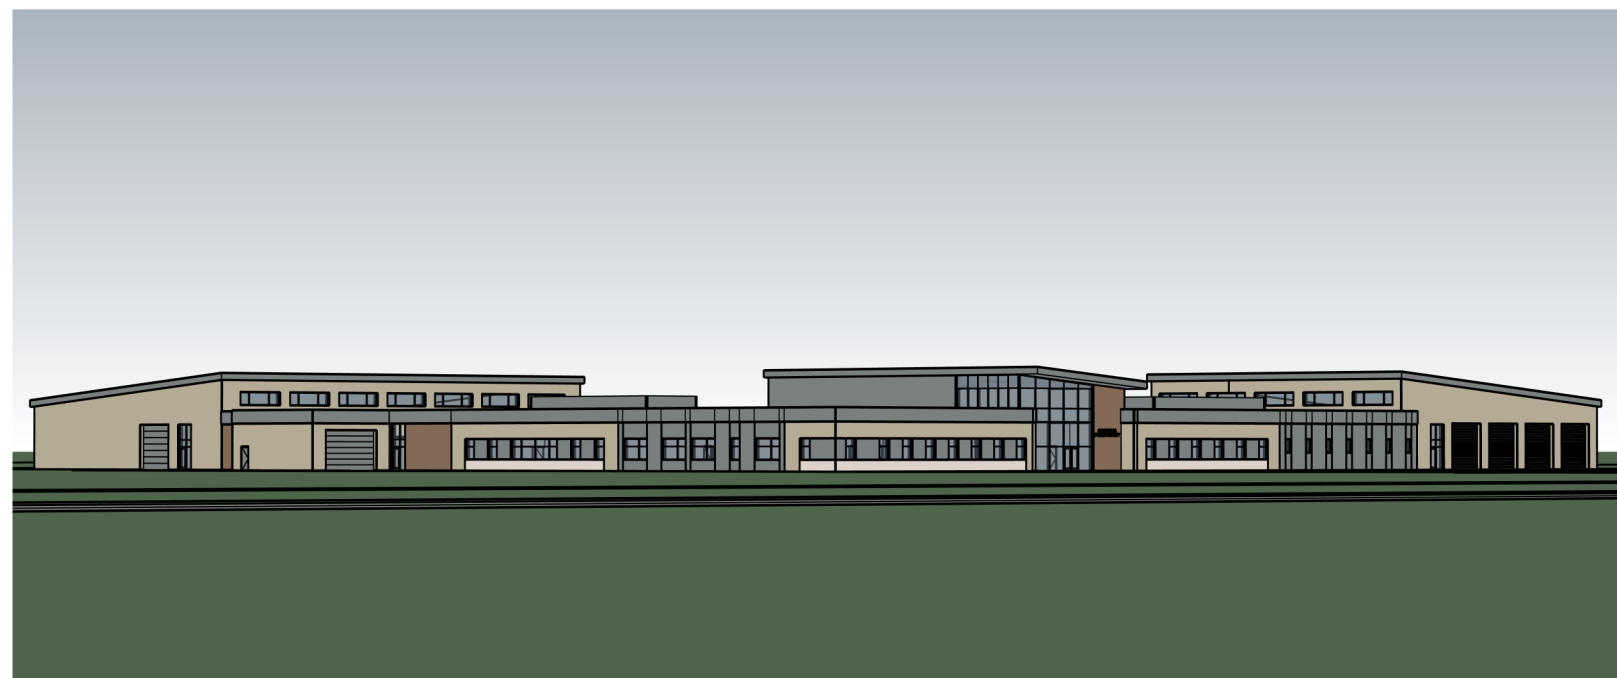

4 NORTH SLOPING LOBBY WITH CLERESTORY (ORIGINAL CONCEPT)

EXTERIOR CONCEPTS - NW


VILLAGE OF CALEDONIA
Job No. 21-3278.01

Published 12/09/21
©2021 FGM Architects Inc.




CALEDONIA PUBLIC SAFETY BUILDING


CALEDONIA, WI

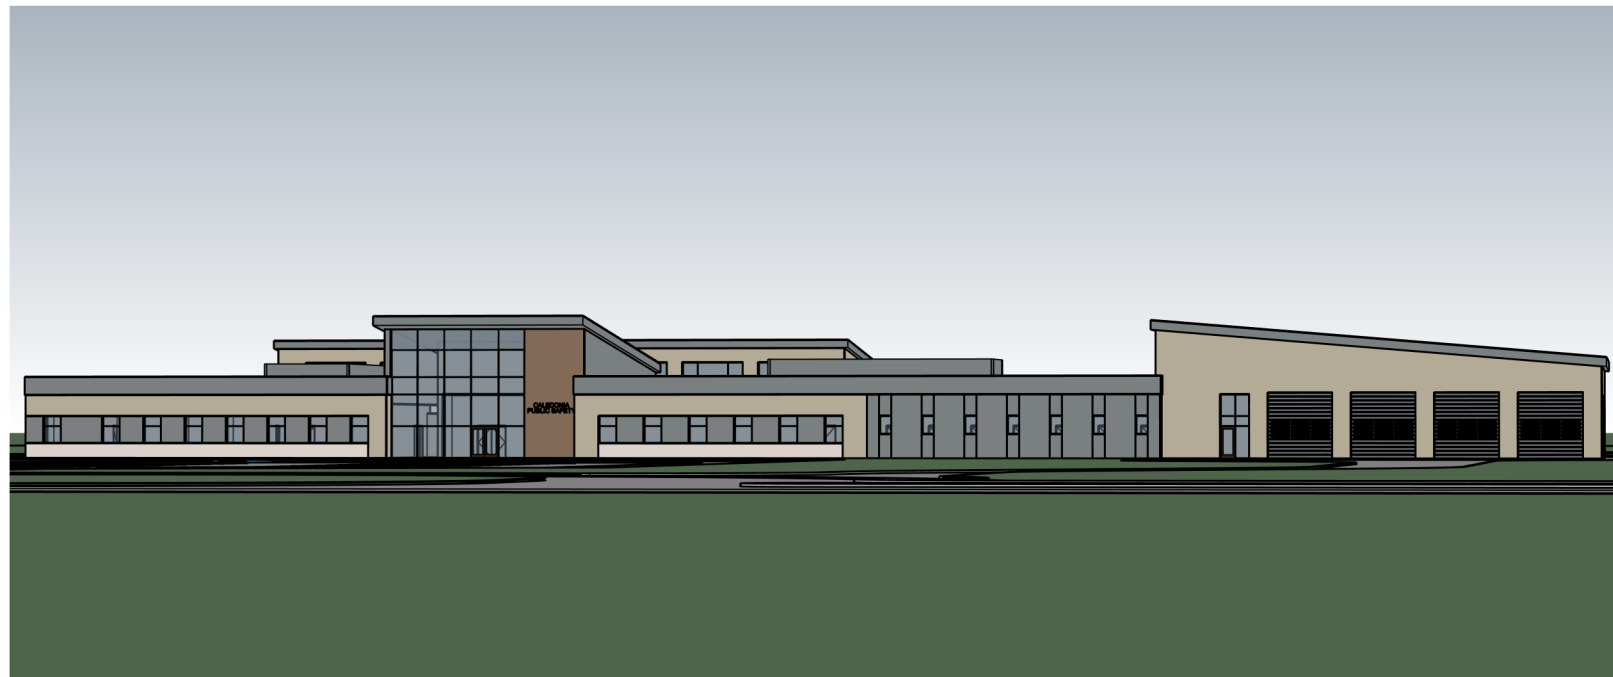


1 | WEST SLOPING LOBBY (UPDATED CONCEPT)

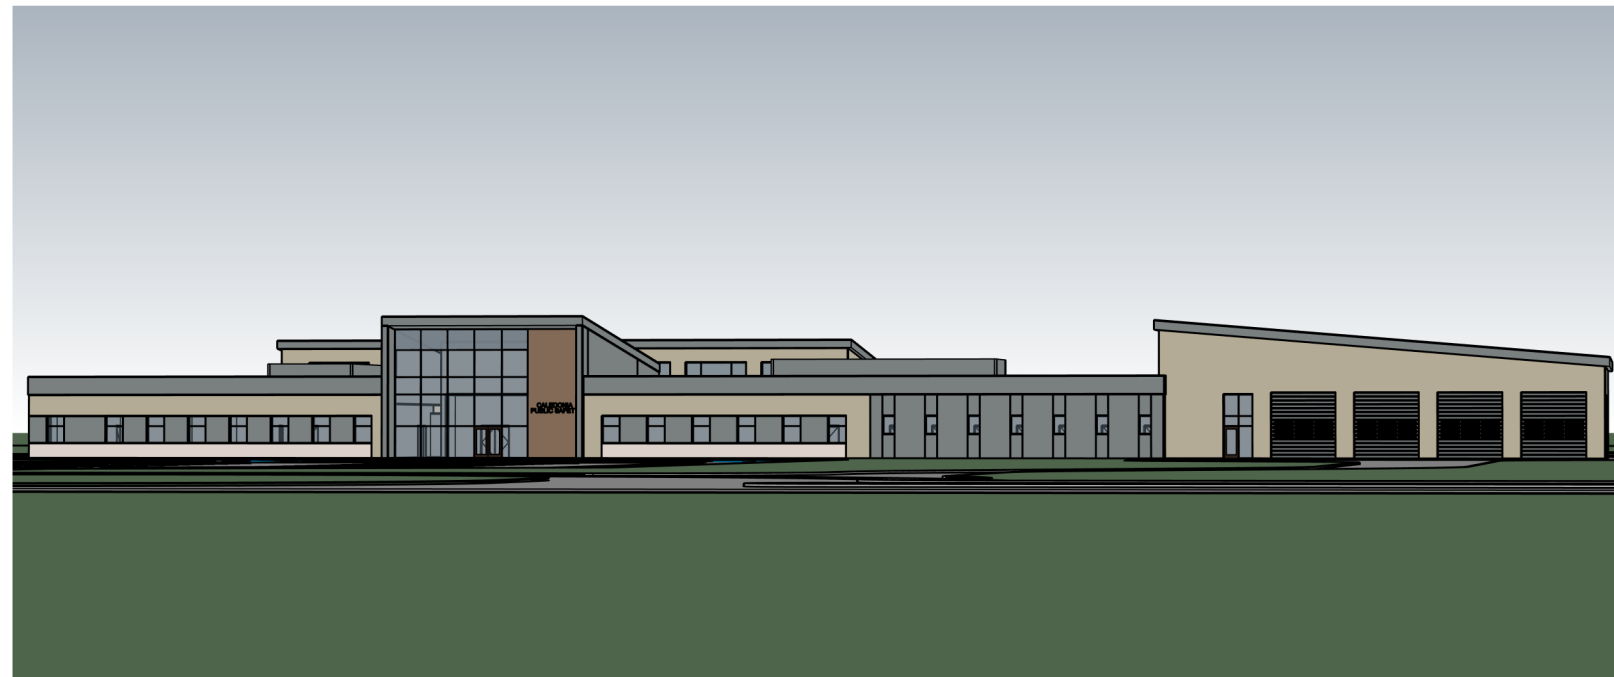

2 | WEST SLOPING LOBBY WITH WING WALLS

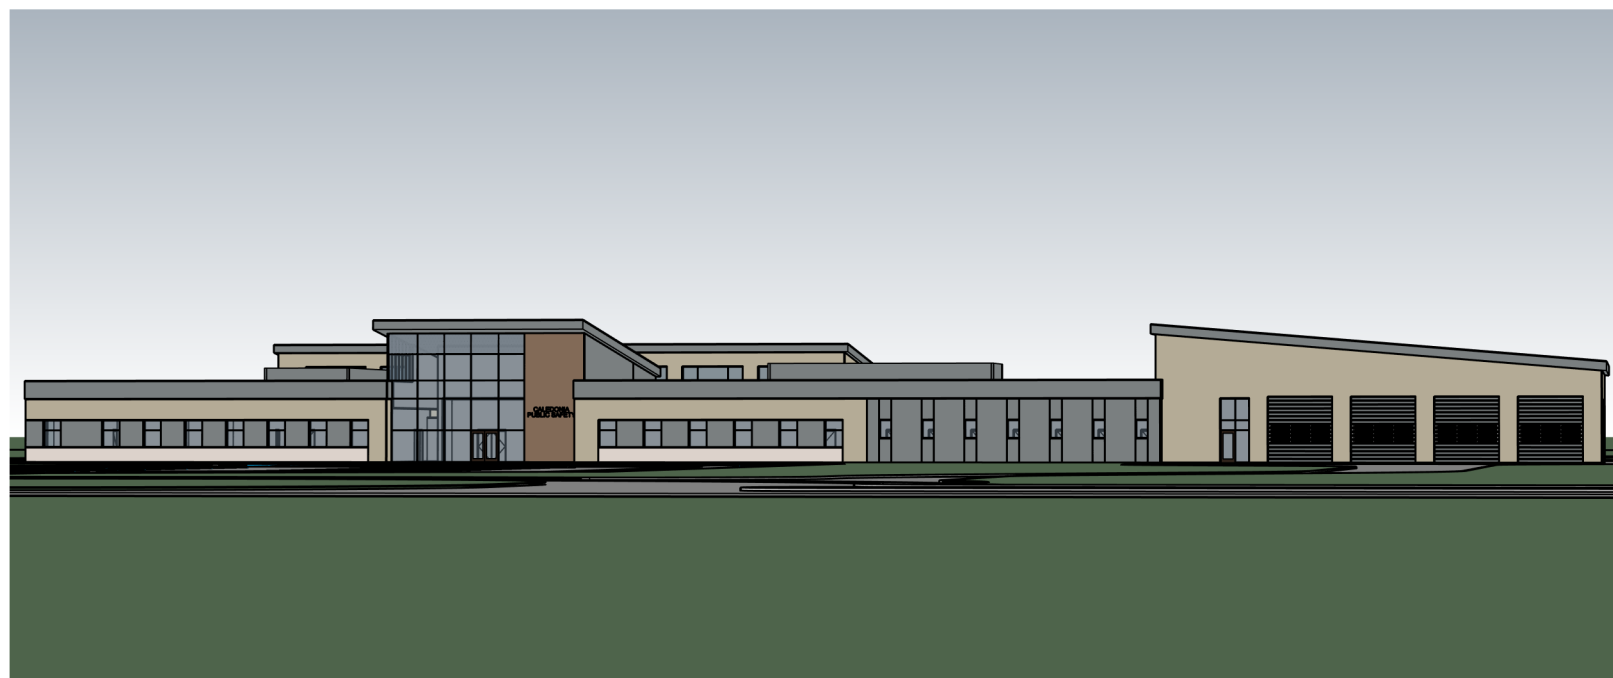

3 | WEST SLOPING LOBBY WITH CLERESTORY

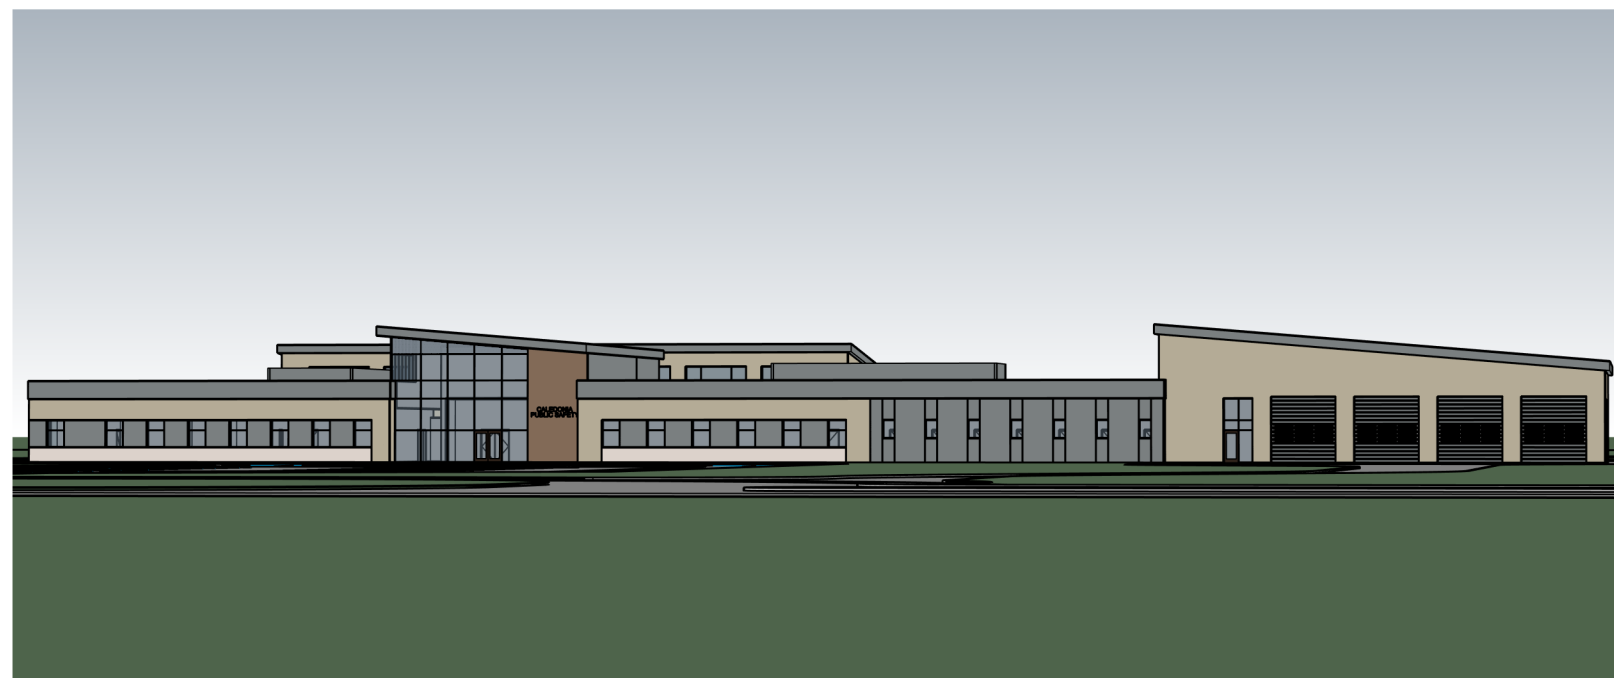

4 | NORTH SLOPING LOBBY WITH CLERESTORY (ORIGINAL CONCEPT)

EXTERIOR CONCEPTS - WEST


VILLAGE OF CALEDONIA
Job No. 21-3278.01

Published 12/08/21
©2021 FGM Architects Inc.




CALEDONIA PUBLIC SAFETY BUILDING


CALEDONIA, WI

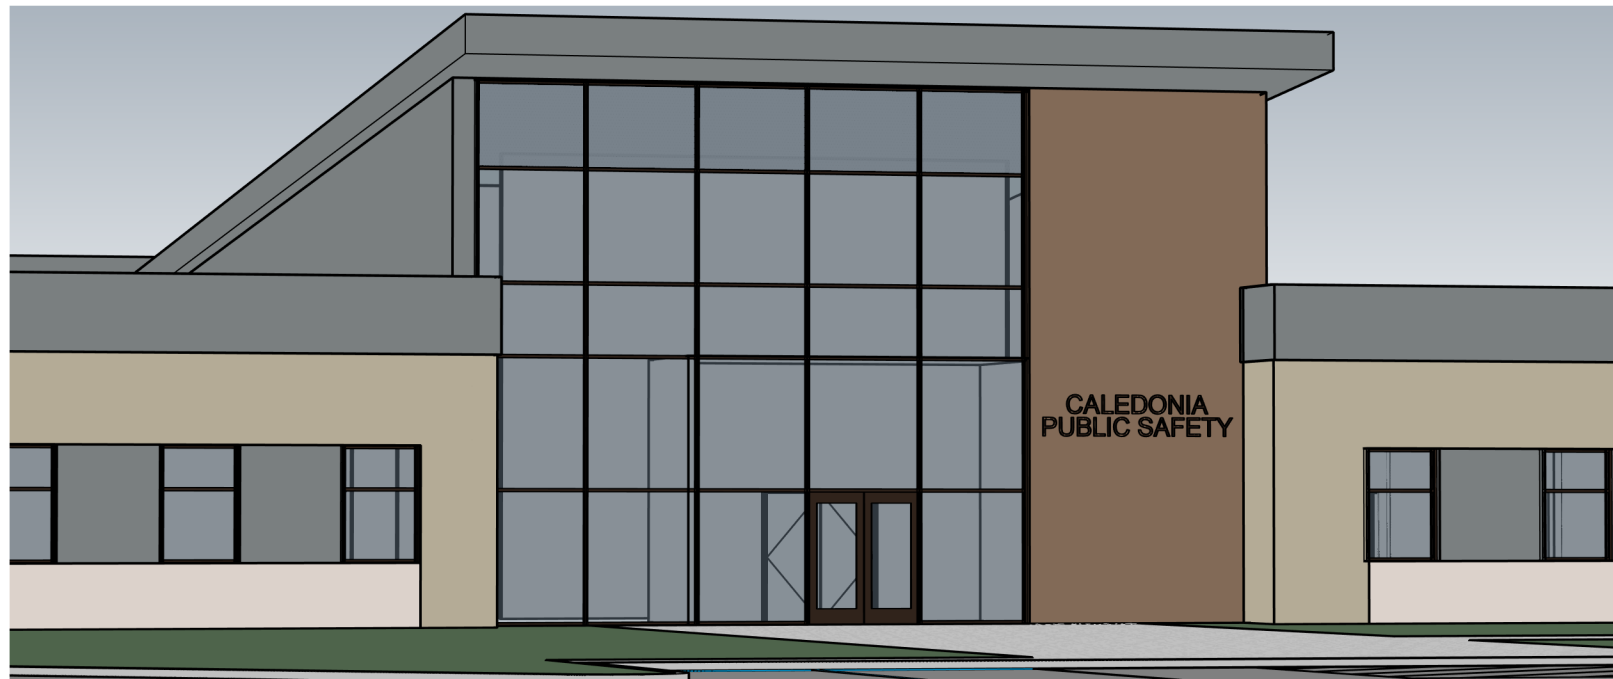

1 WEST SLOPING LOBBY (UPDATED CONCEPT)

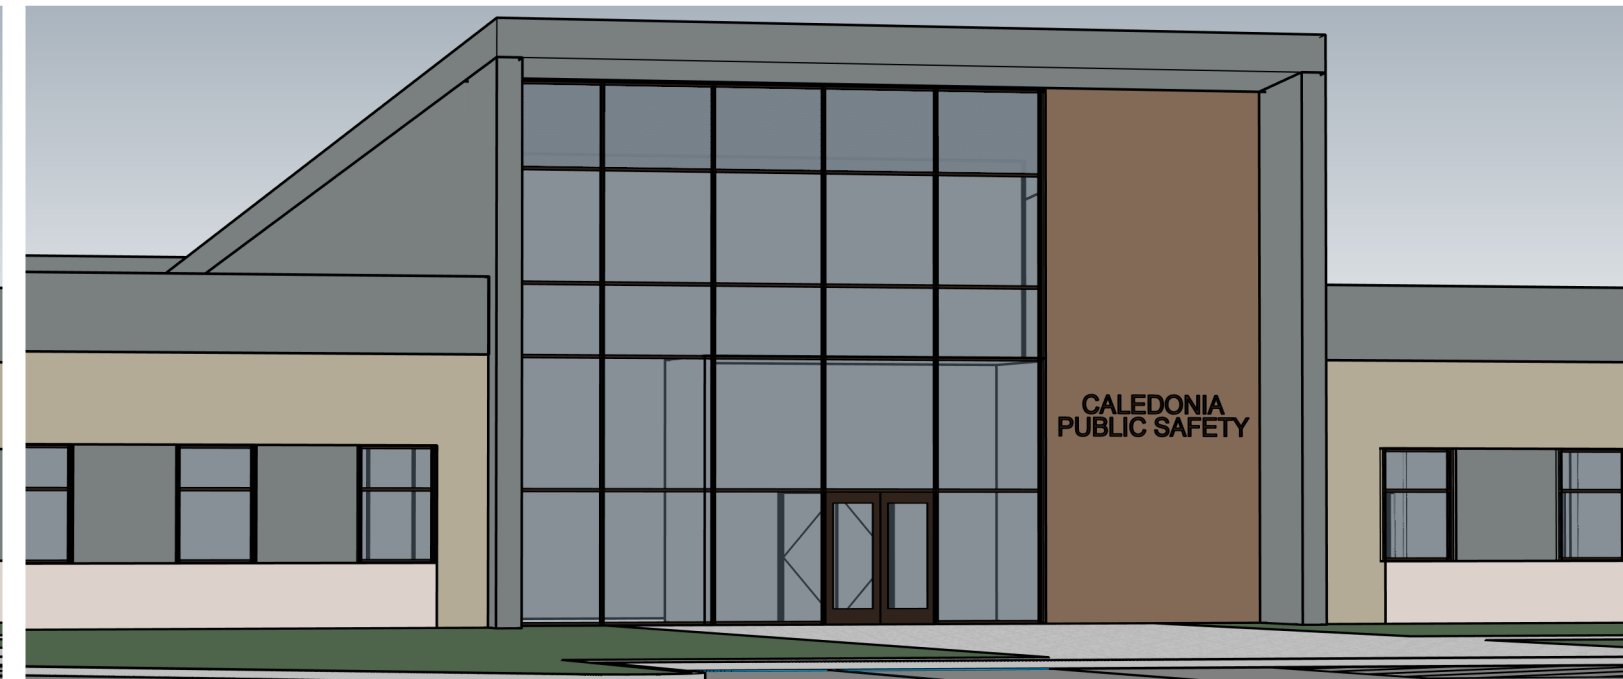

2 WEST SLOPING LOBBY WITH WING WALLS

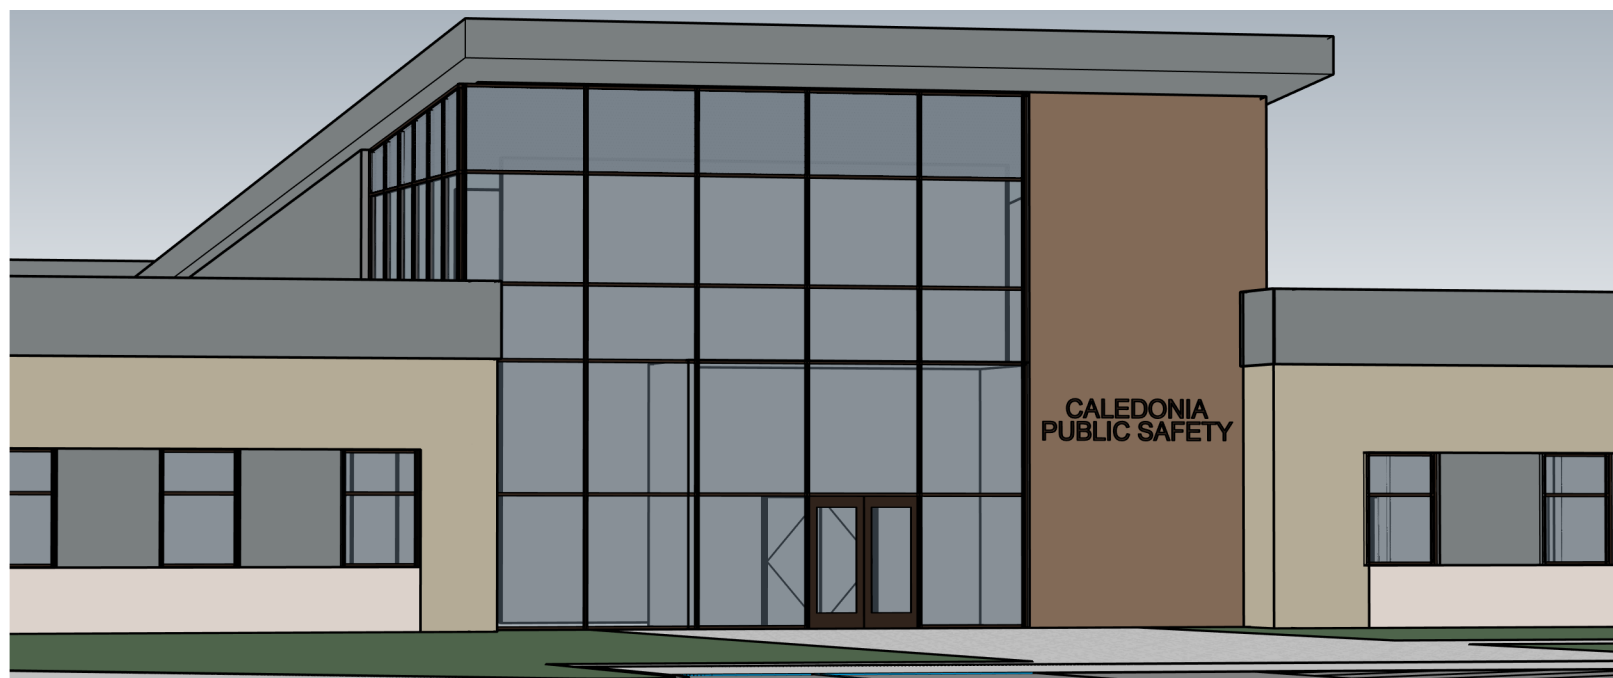

3 WEST SLOPING LOBBY WITH CLERESTORY



4 NORTH SLOPING LOBBY WITH CLERESTORY (ORIGINAL CONCEPT)

EXTERIOR CONCEPTS - WEST

VILLAGE OF CALEDONIA
Job No. 21-3278.01

Published 12/09/21
©2021 FGM Architects Inc.

