



# PARKVIEW SENIOR LIVING COMMUNITY

CALEDONIA, WI

NE CORNER OF SW ¼ OF SEC 20 T4N, R23E

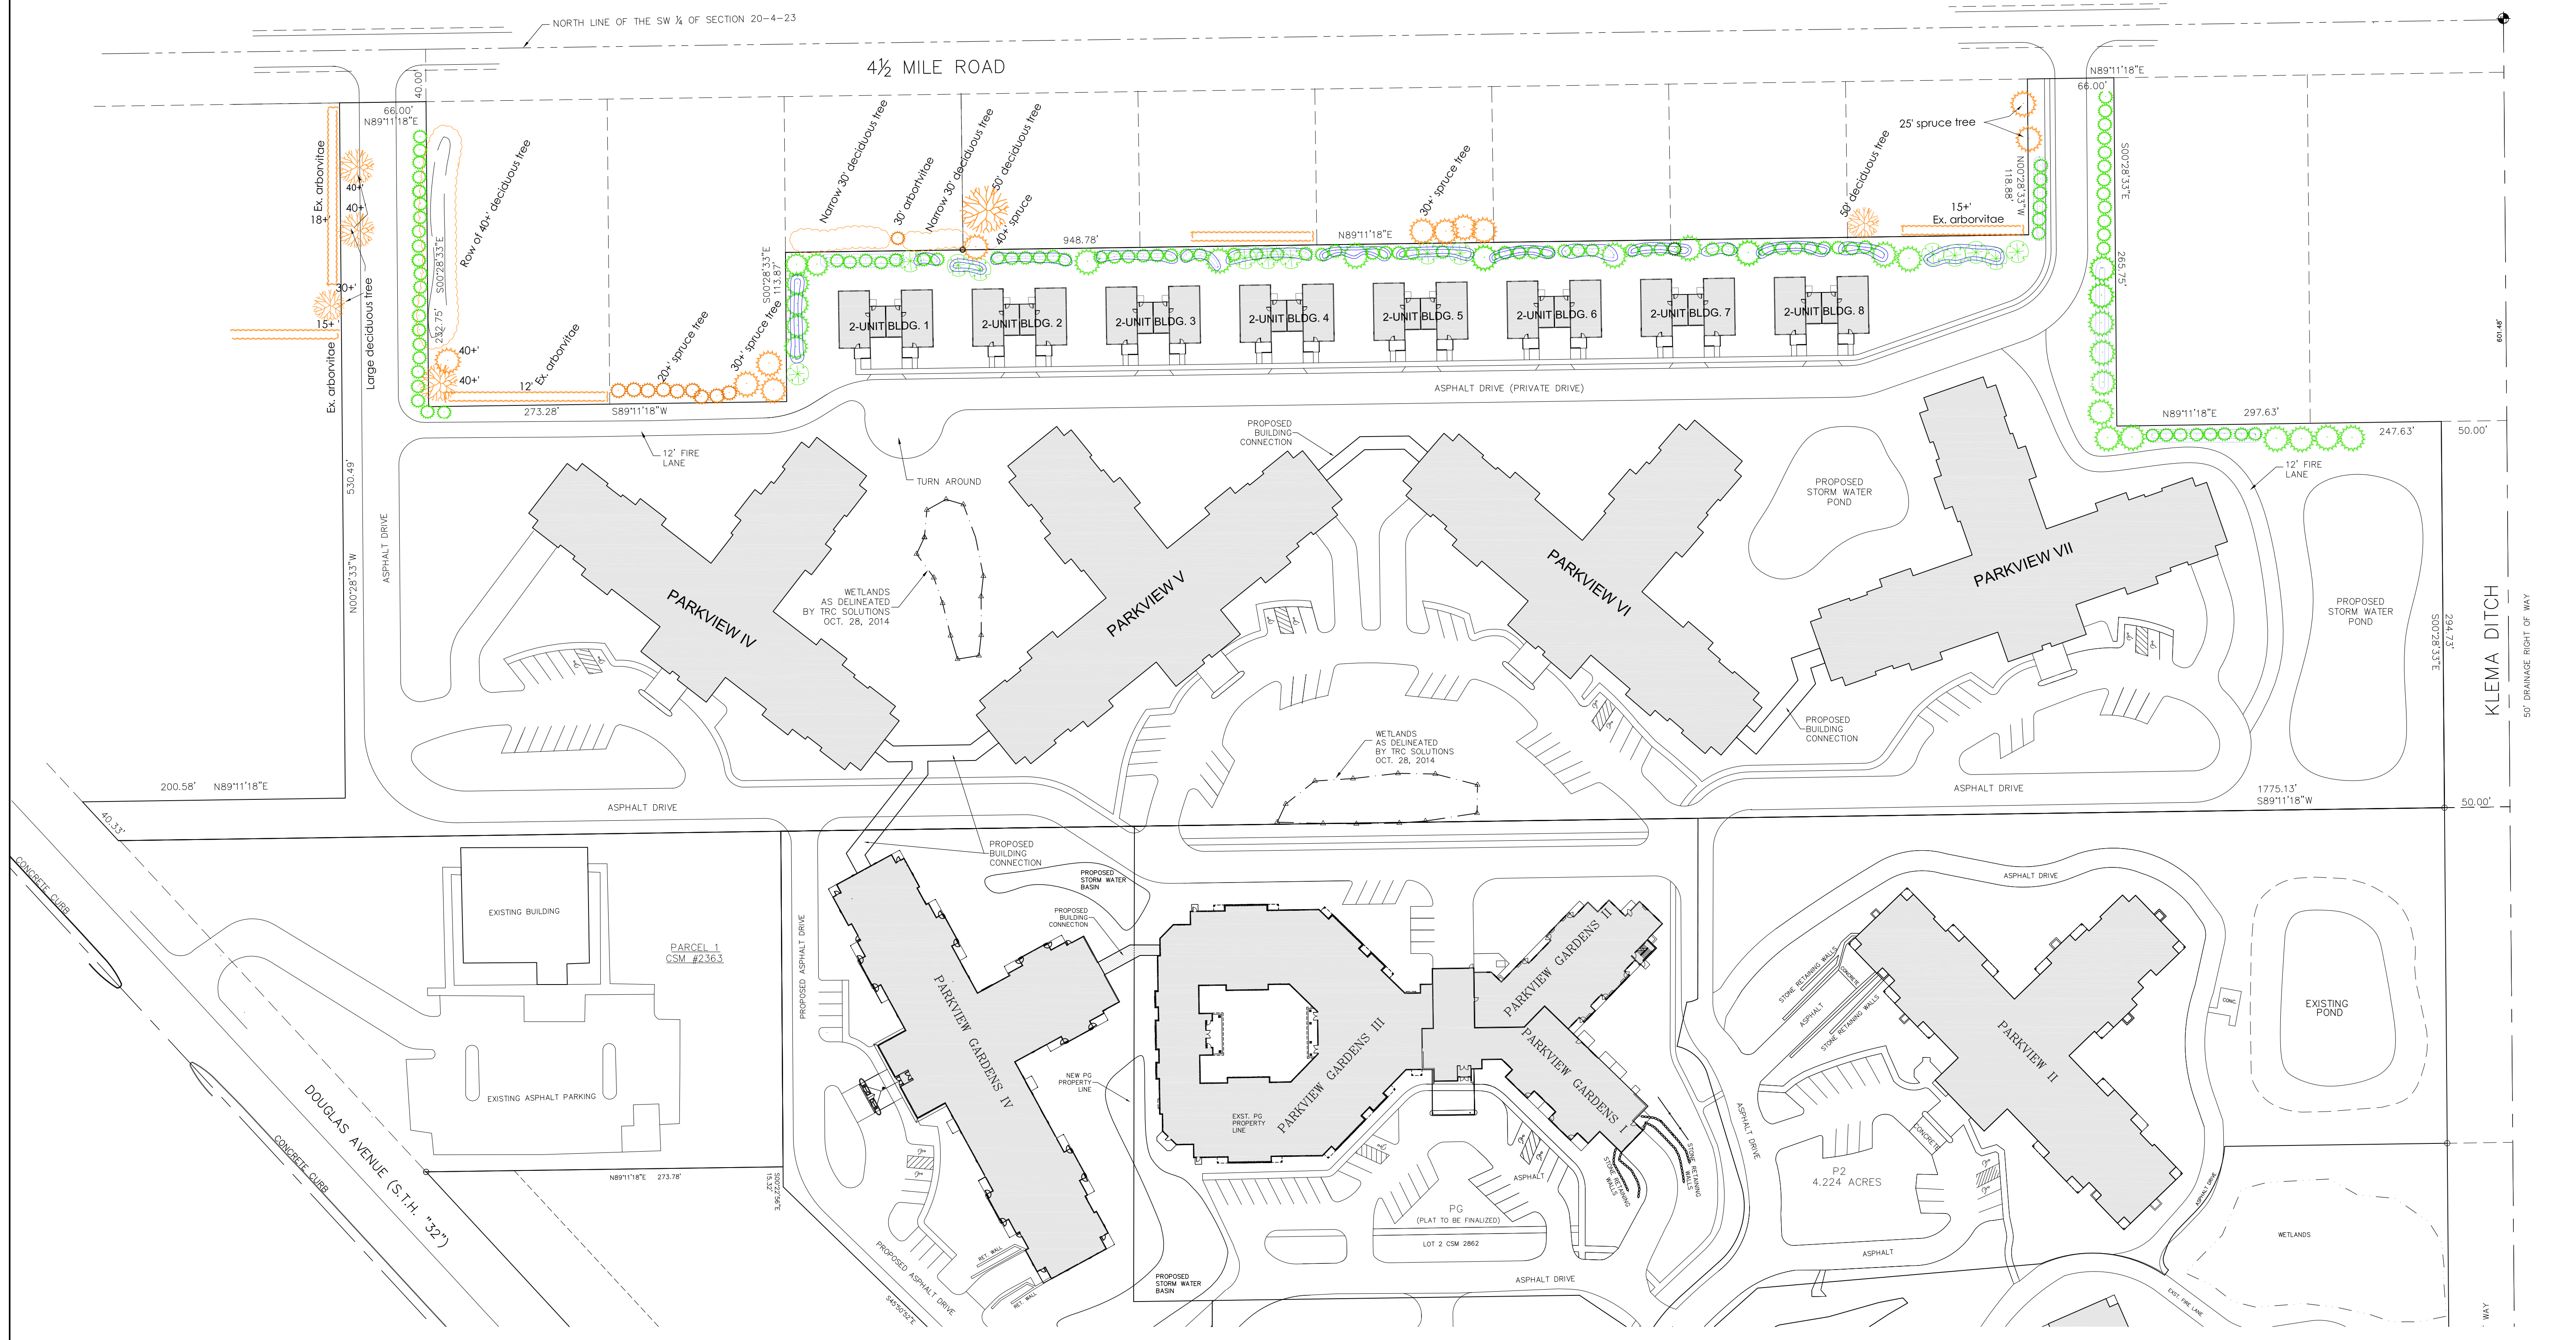

CJE NO.: 1447R13-MP  
 APRIL 03, 2019

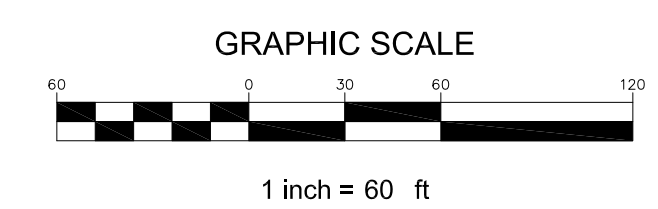

**OVERALL  
 MASTER SITE PLAN**